


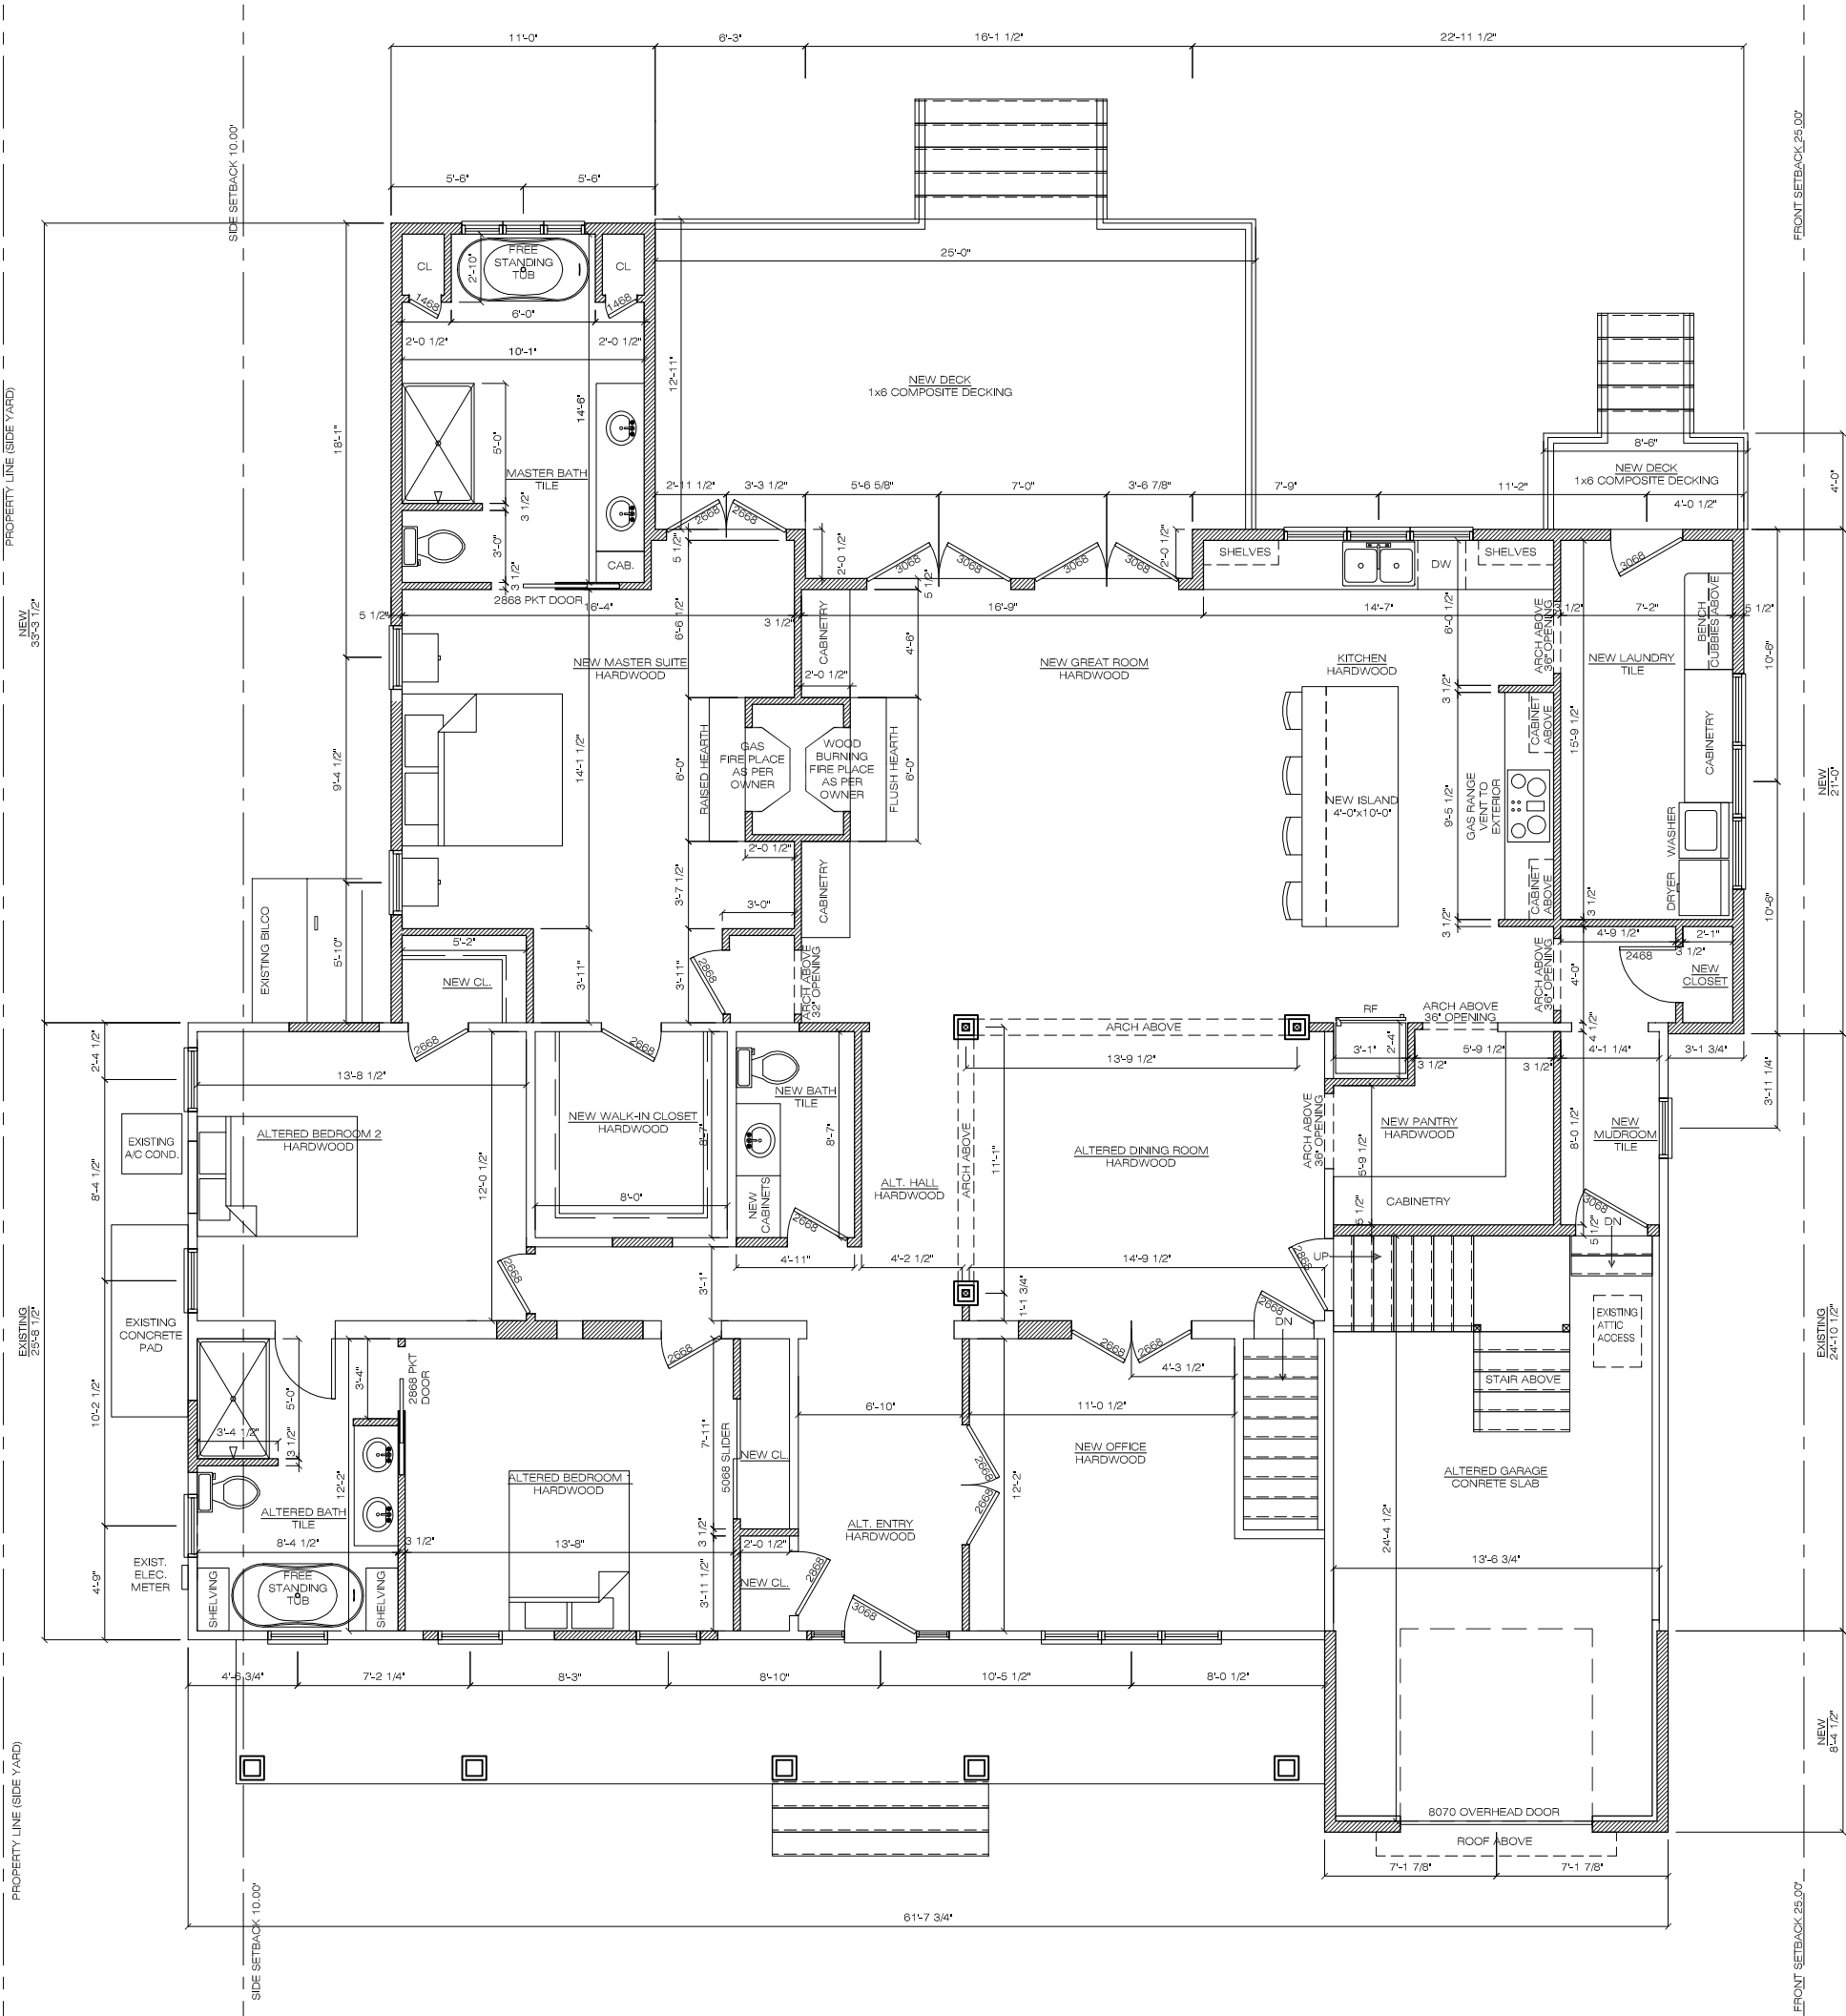

FIRST FLOOR PLAN 3-19-18

SCALE: 1/4" = 1'-0"

EXISTING SQUARE FOOTAGE	
FIRST FLOOR:	1227 S.F.
GARAGE:	358 S.F.
NEW SQUARE FOOTAGE	
FIRST FLOOR:	2704 S.F.
GARAGE:	358 S.F.